


INTERIOR ELEVATIONS TYPICAL FIRST FLOOR TOILET SCALE: 3/8" = 1'-0"

NOTE: TWO TOILETS SIMILAR EXCEPT WATER HEATER. BOTH TOILETS ARE "HANDICAPPED" AND ARE FOR USE BY EITHER SEX. EACH OF THESE TOILET FACILITIES SHALL BE LABELED WITH SIGNS INDICATING "HANDICAPPED ACCESS" = "H".

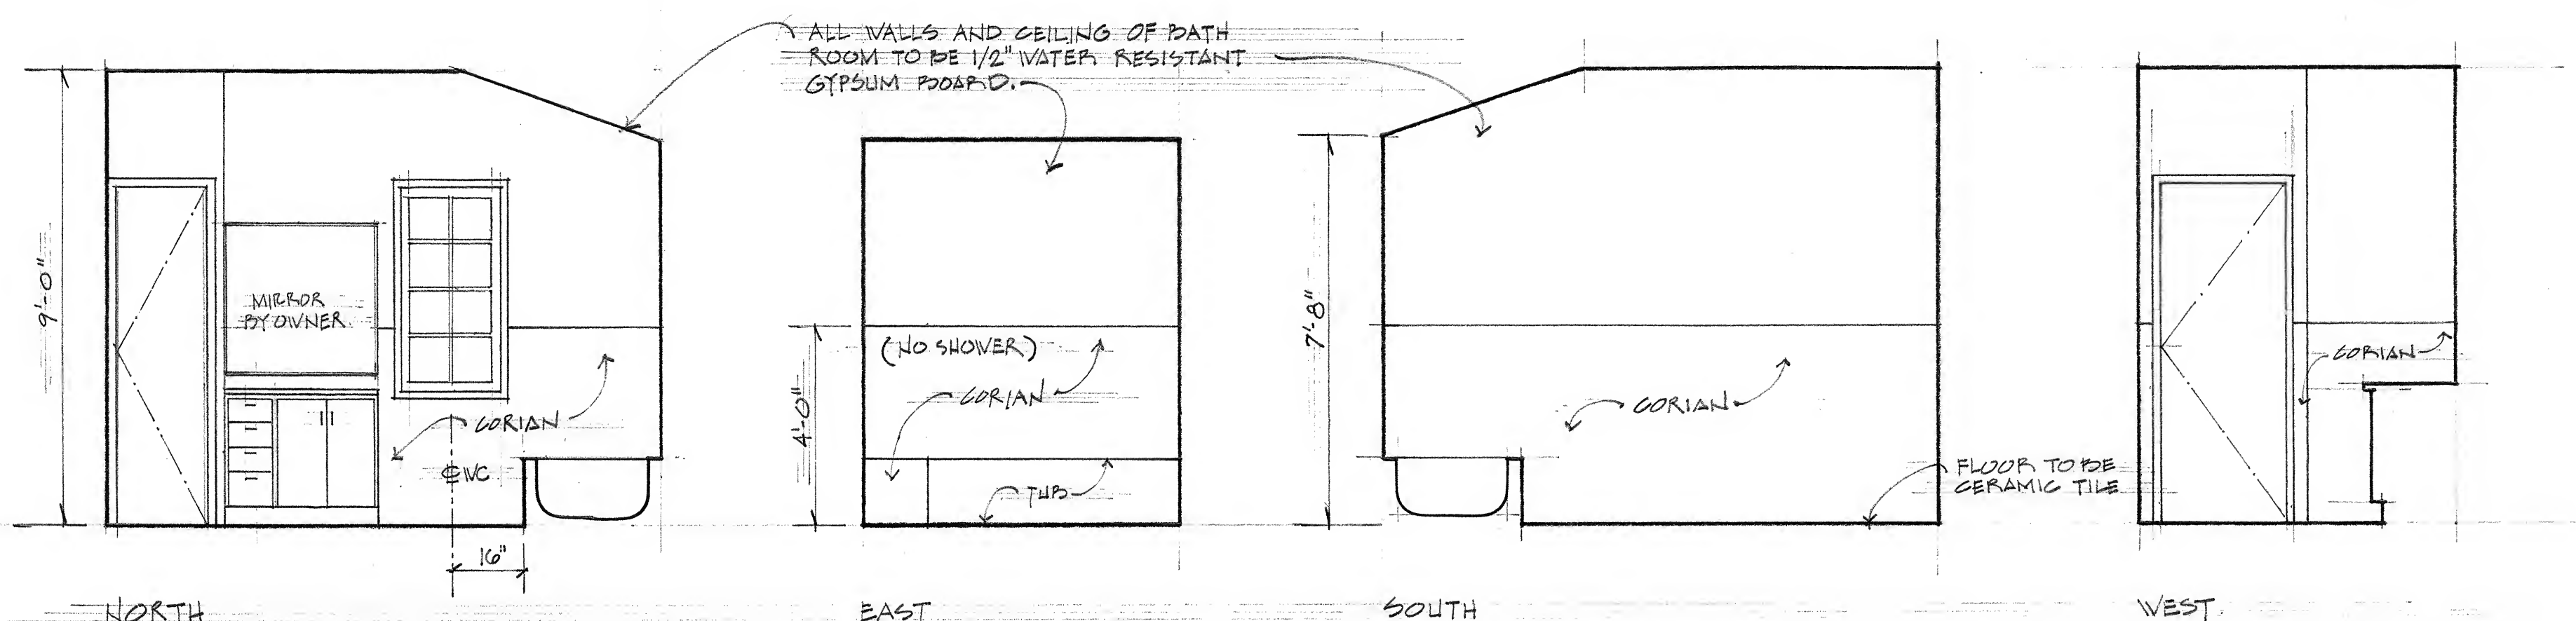

INTERIOR ELEVATION BATH AT SECOND FLOOR SCALE: 3/8" = 1'-0"